



# Plans for the Agricultural Building at Pear Tree Farm

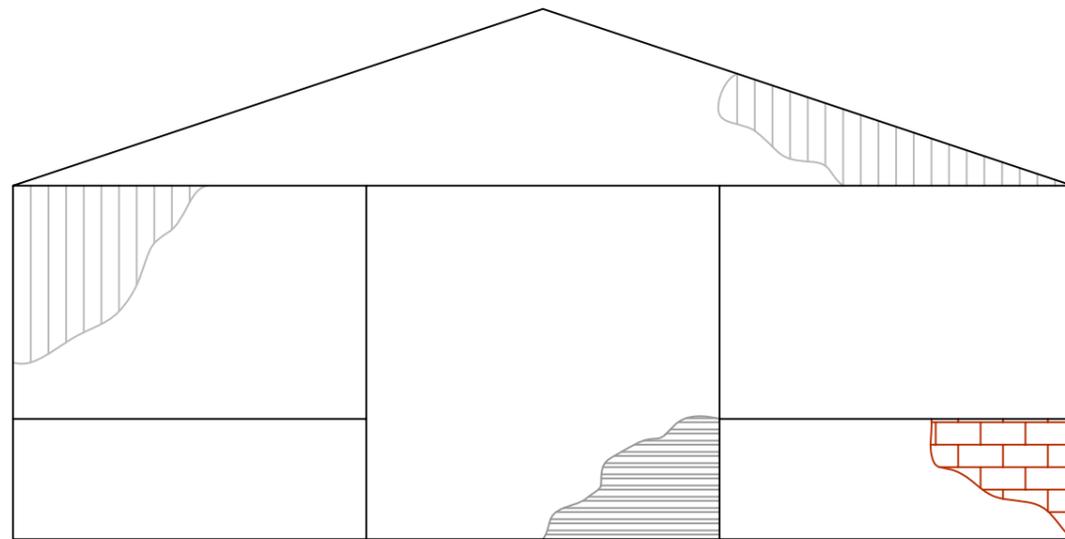


Front Elevation


**KEY:**

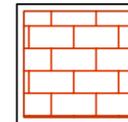

BLOCKWORK WALLS

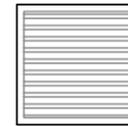


GALVANISED STEEL  
ROLLER SHUTTER DOOR

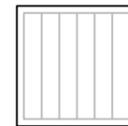

PROFILE SHEET

**Scale**

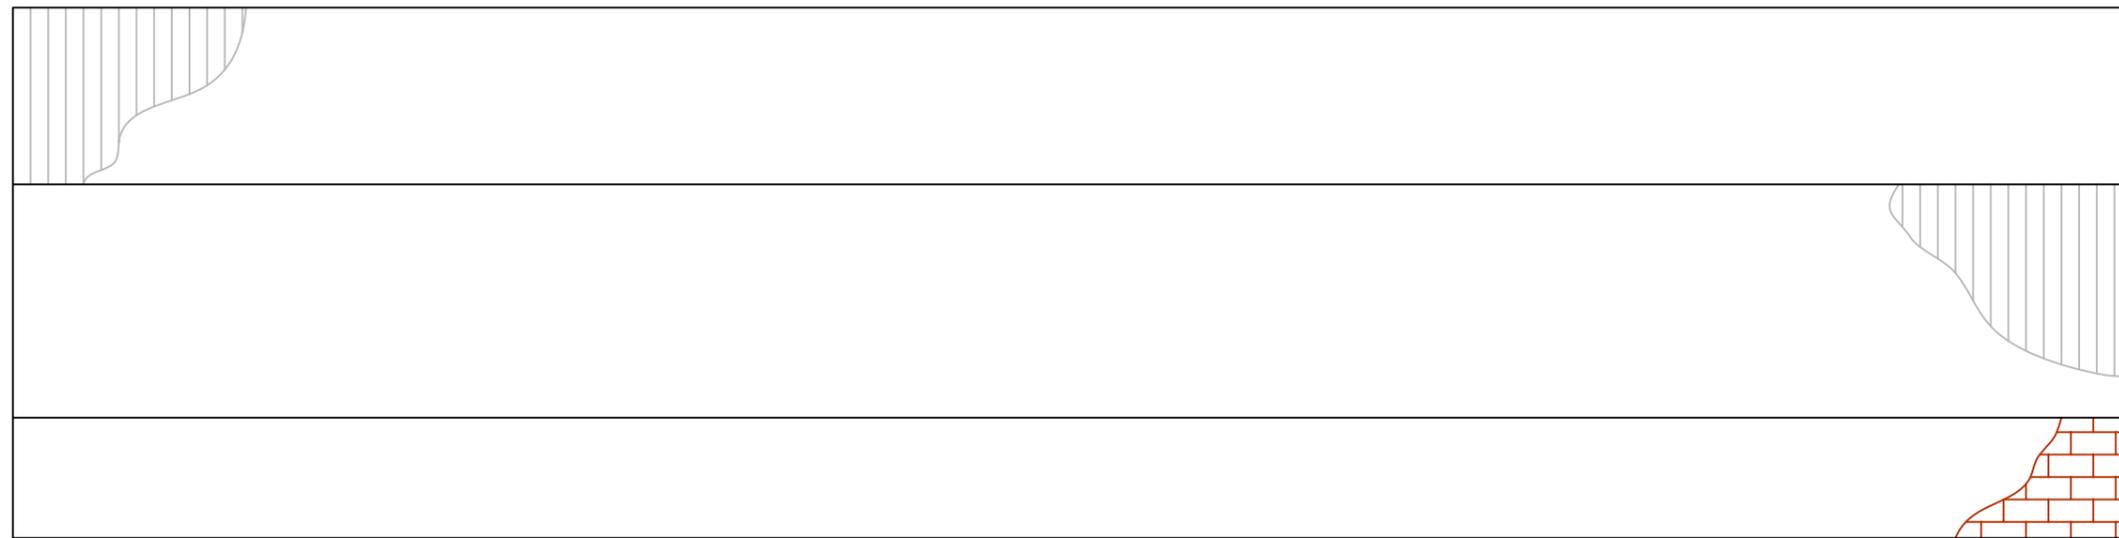

Side Elevation



CHAUCER HOUSE  
4-6 UPPER MARLBOROUGH ROAD  
ST ALBANS, HERTFORDSHIRE  
AL1 3UR

TEL: 01727 817480

SITE NAME:

**Pear Tree Farm**  
WARWICKSHIRE

ORIENTATION:



SCALE:

1:100  
(on A3)

VERSION AND REVISIONS:

none

TOTAL AREA:

450 sq m

MARKETING SIGN OFF:

SALES SIGN OFF:

ACCOUNTS SIGN OFF:

COPYRIGHT ACKNOWLEDGEMENT:

Crown Copyright.  
All rights reserved.  
License Number  
100020449